


Feb 24, 2004 1:38pm cdavidson K:\Jobs\990062-Holly Street\99006204\100 PERCENT\HOL-99006204-57R1.dwg SHEET C-4

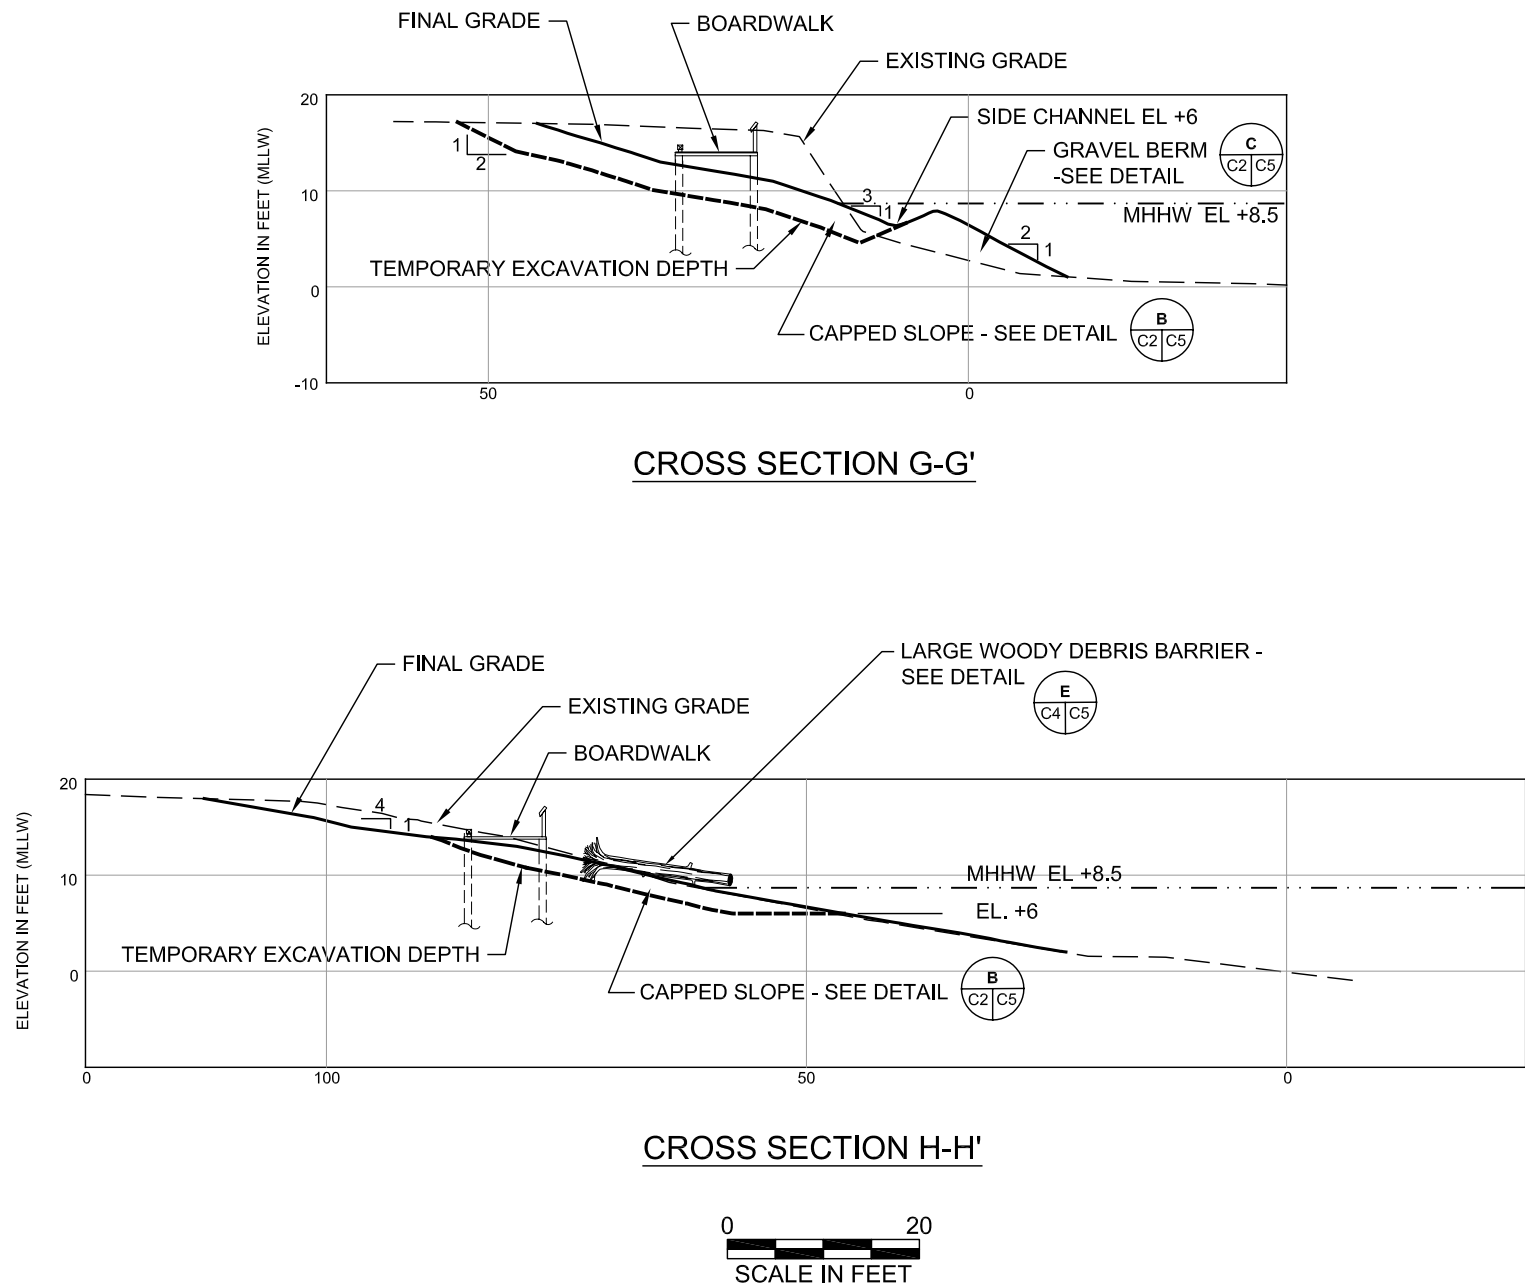

NOTE:
* INDICATES ESTIMATED SLOPES, BASED ON EXISTING
BASE MAPS AND CROSS-SECTIONS. ACTUAL
CONSTRUCTED SLOPES MAY BE VARIED IN
RESPONSE TO CONDITIONS ENCOUNTERED IN THE
FIELD, SUBJECT TO THE ENGINEERS APPROVAL.



**CITY OF BELLINGHAM
OFFICE OF NEIGHBORHOODS
& COMMUNITY DEVELOPMENT**


**HOLLY STREET
LANDFILL/WHATCOM
CREEK ESTUARY
RESTORATION**

**GRADING
CROSS SECTIONS**

DESIGNED PCH, MPW
DRAWN SJD
CHECKED CRP, GEG, EJB
SCALE AS NOTED
DATE FEBRUARY 2004

PAGE 8 OF 19

SHEET C-4

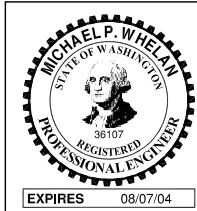

DRAFT FINAL 100% DESIGN SUBMITTAL
NOT FOR CONSTRUCTION